



# UNIT 3 - GROUND FLOOR

- 2275 SQ. FT. TOTAL

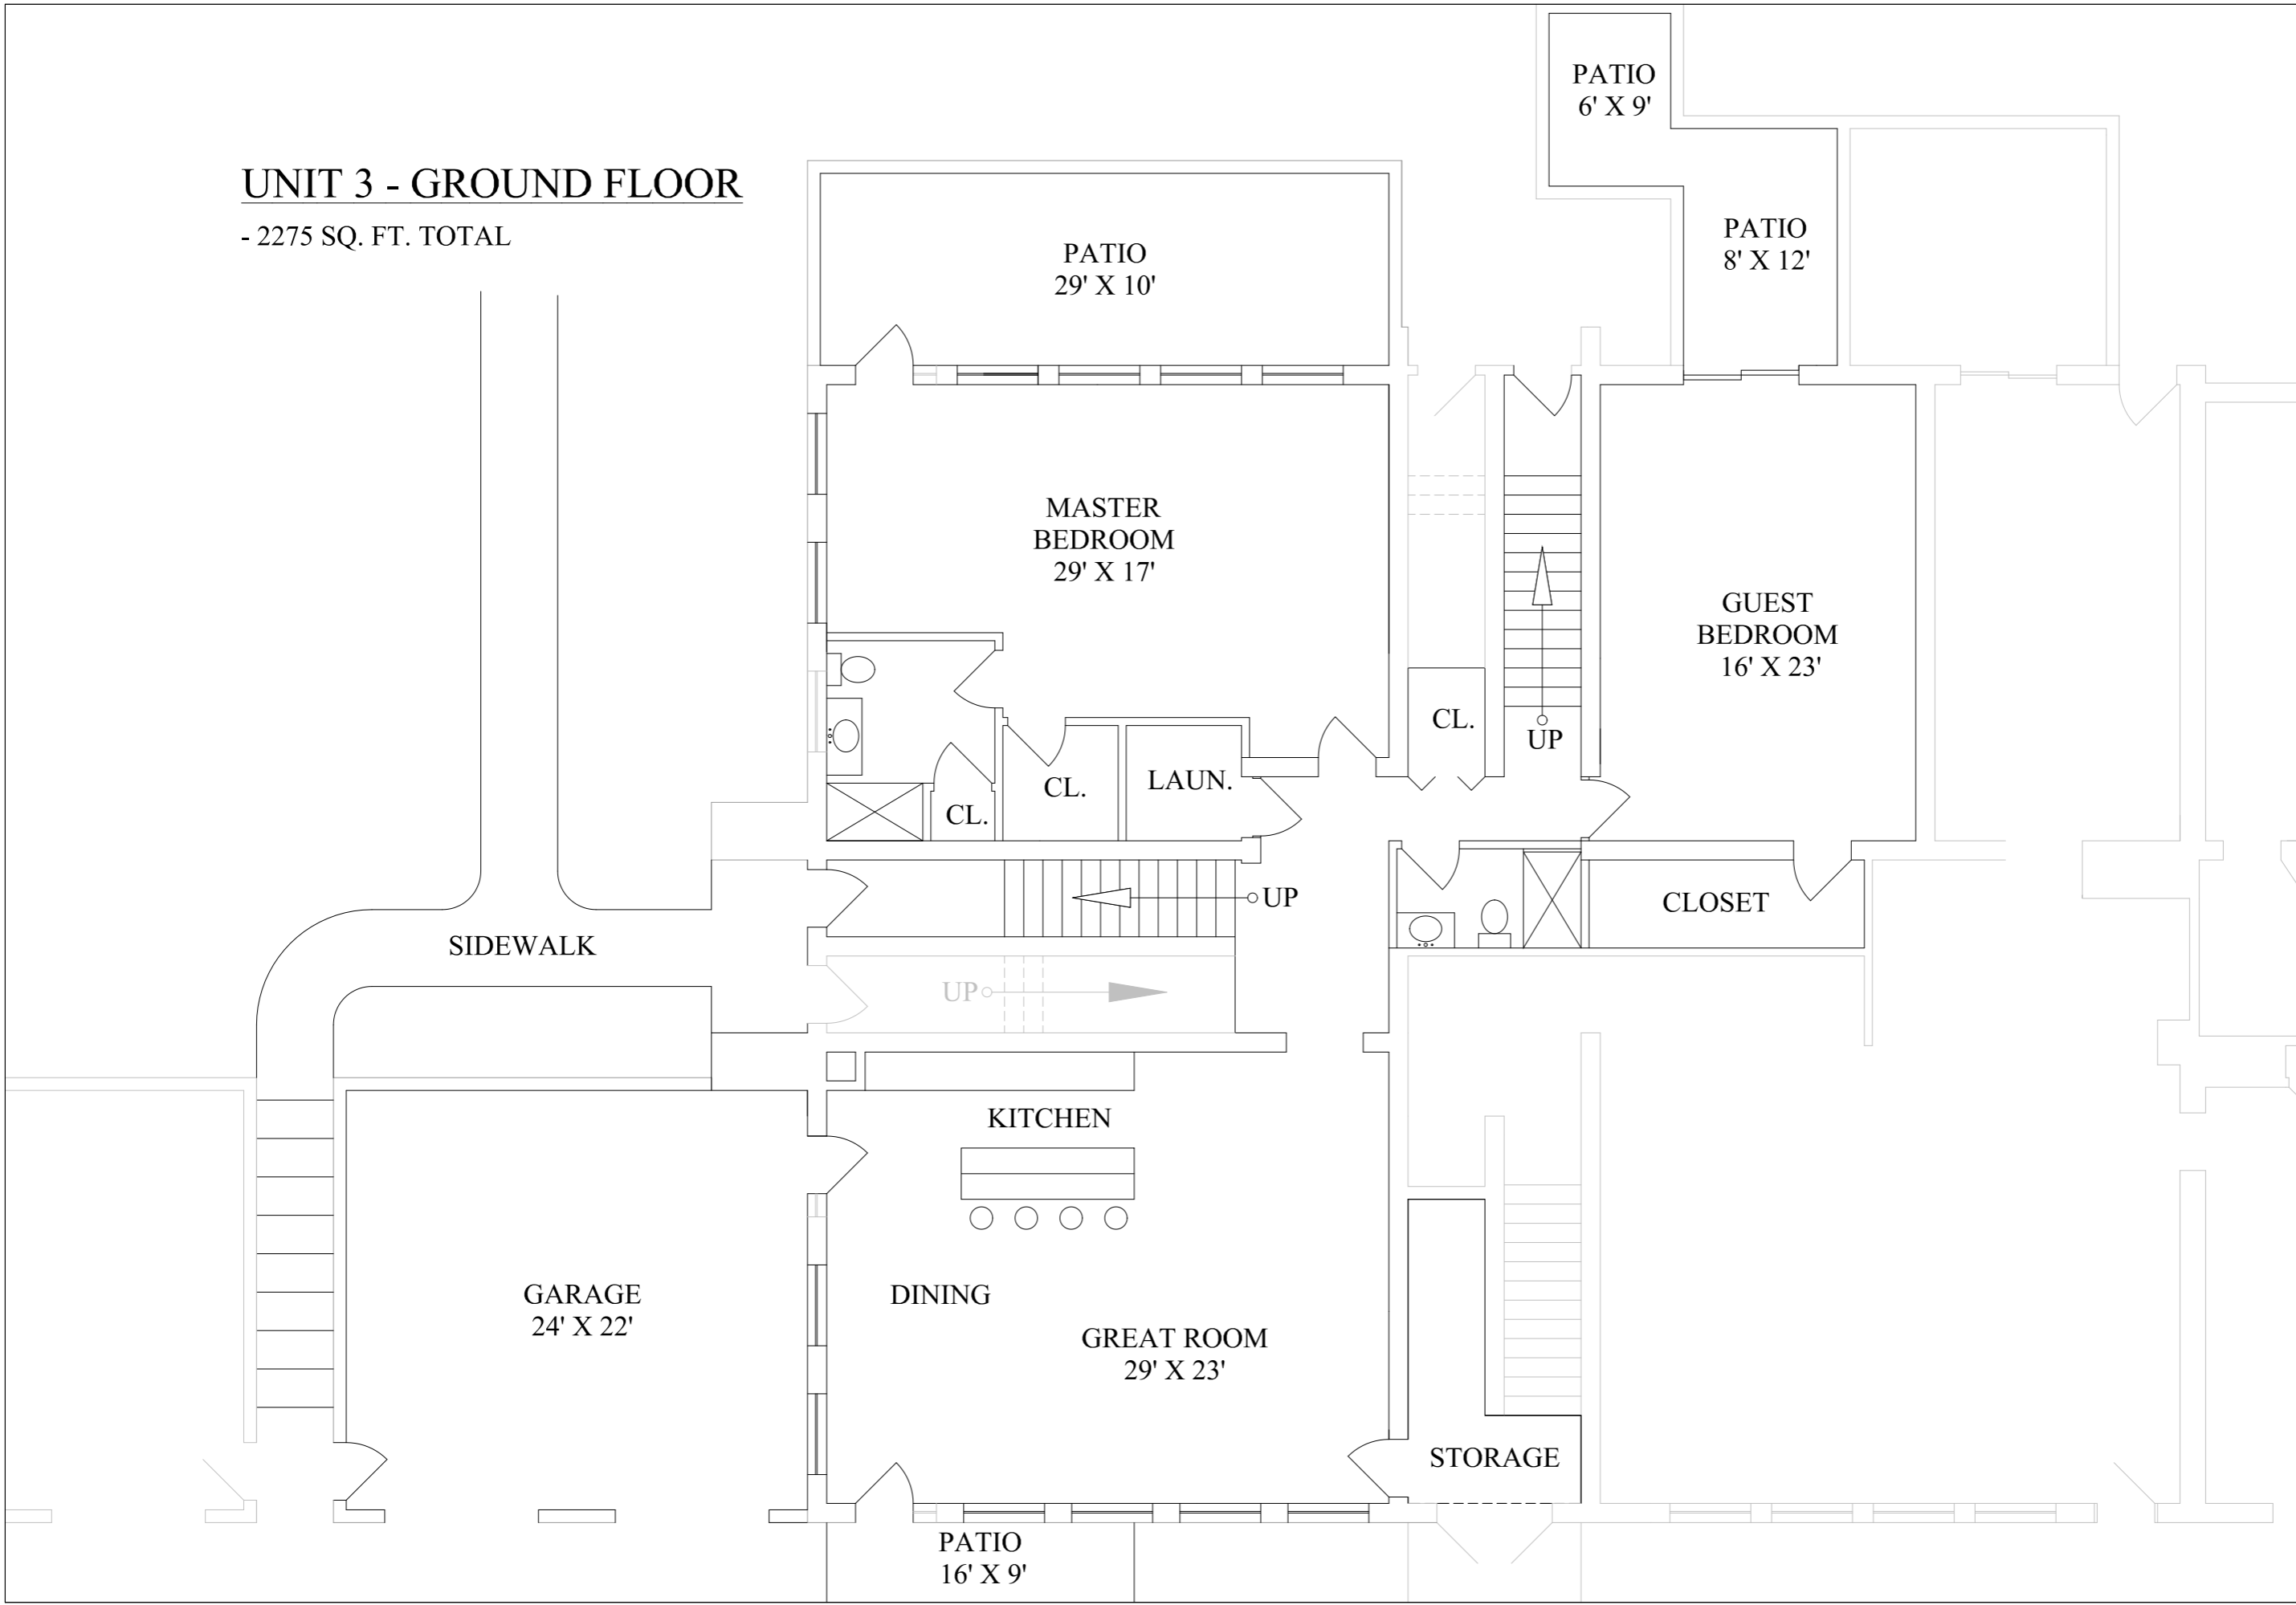

05-115 : THE LOFTS ON LAKE	
CONDO - UNIT 3 - PROPOSED FLOOR PLAN	
LOCATION : 1945 BRADY LAKE RD. KENT, OH	
SCALE : 1/8" = 1'-0"	
DATE : 4-28-06	
DRAWN BY: THOMAS LINGO	

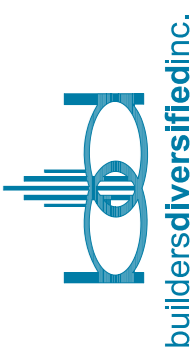

buildersdiversifiedinc.