


# UNIT 5 - UPPER FLOOR

- 2560 SQ. FT. TOTAL

2 / 2

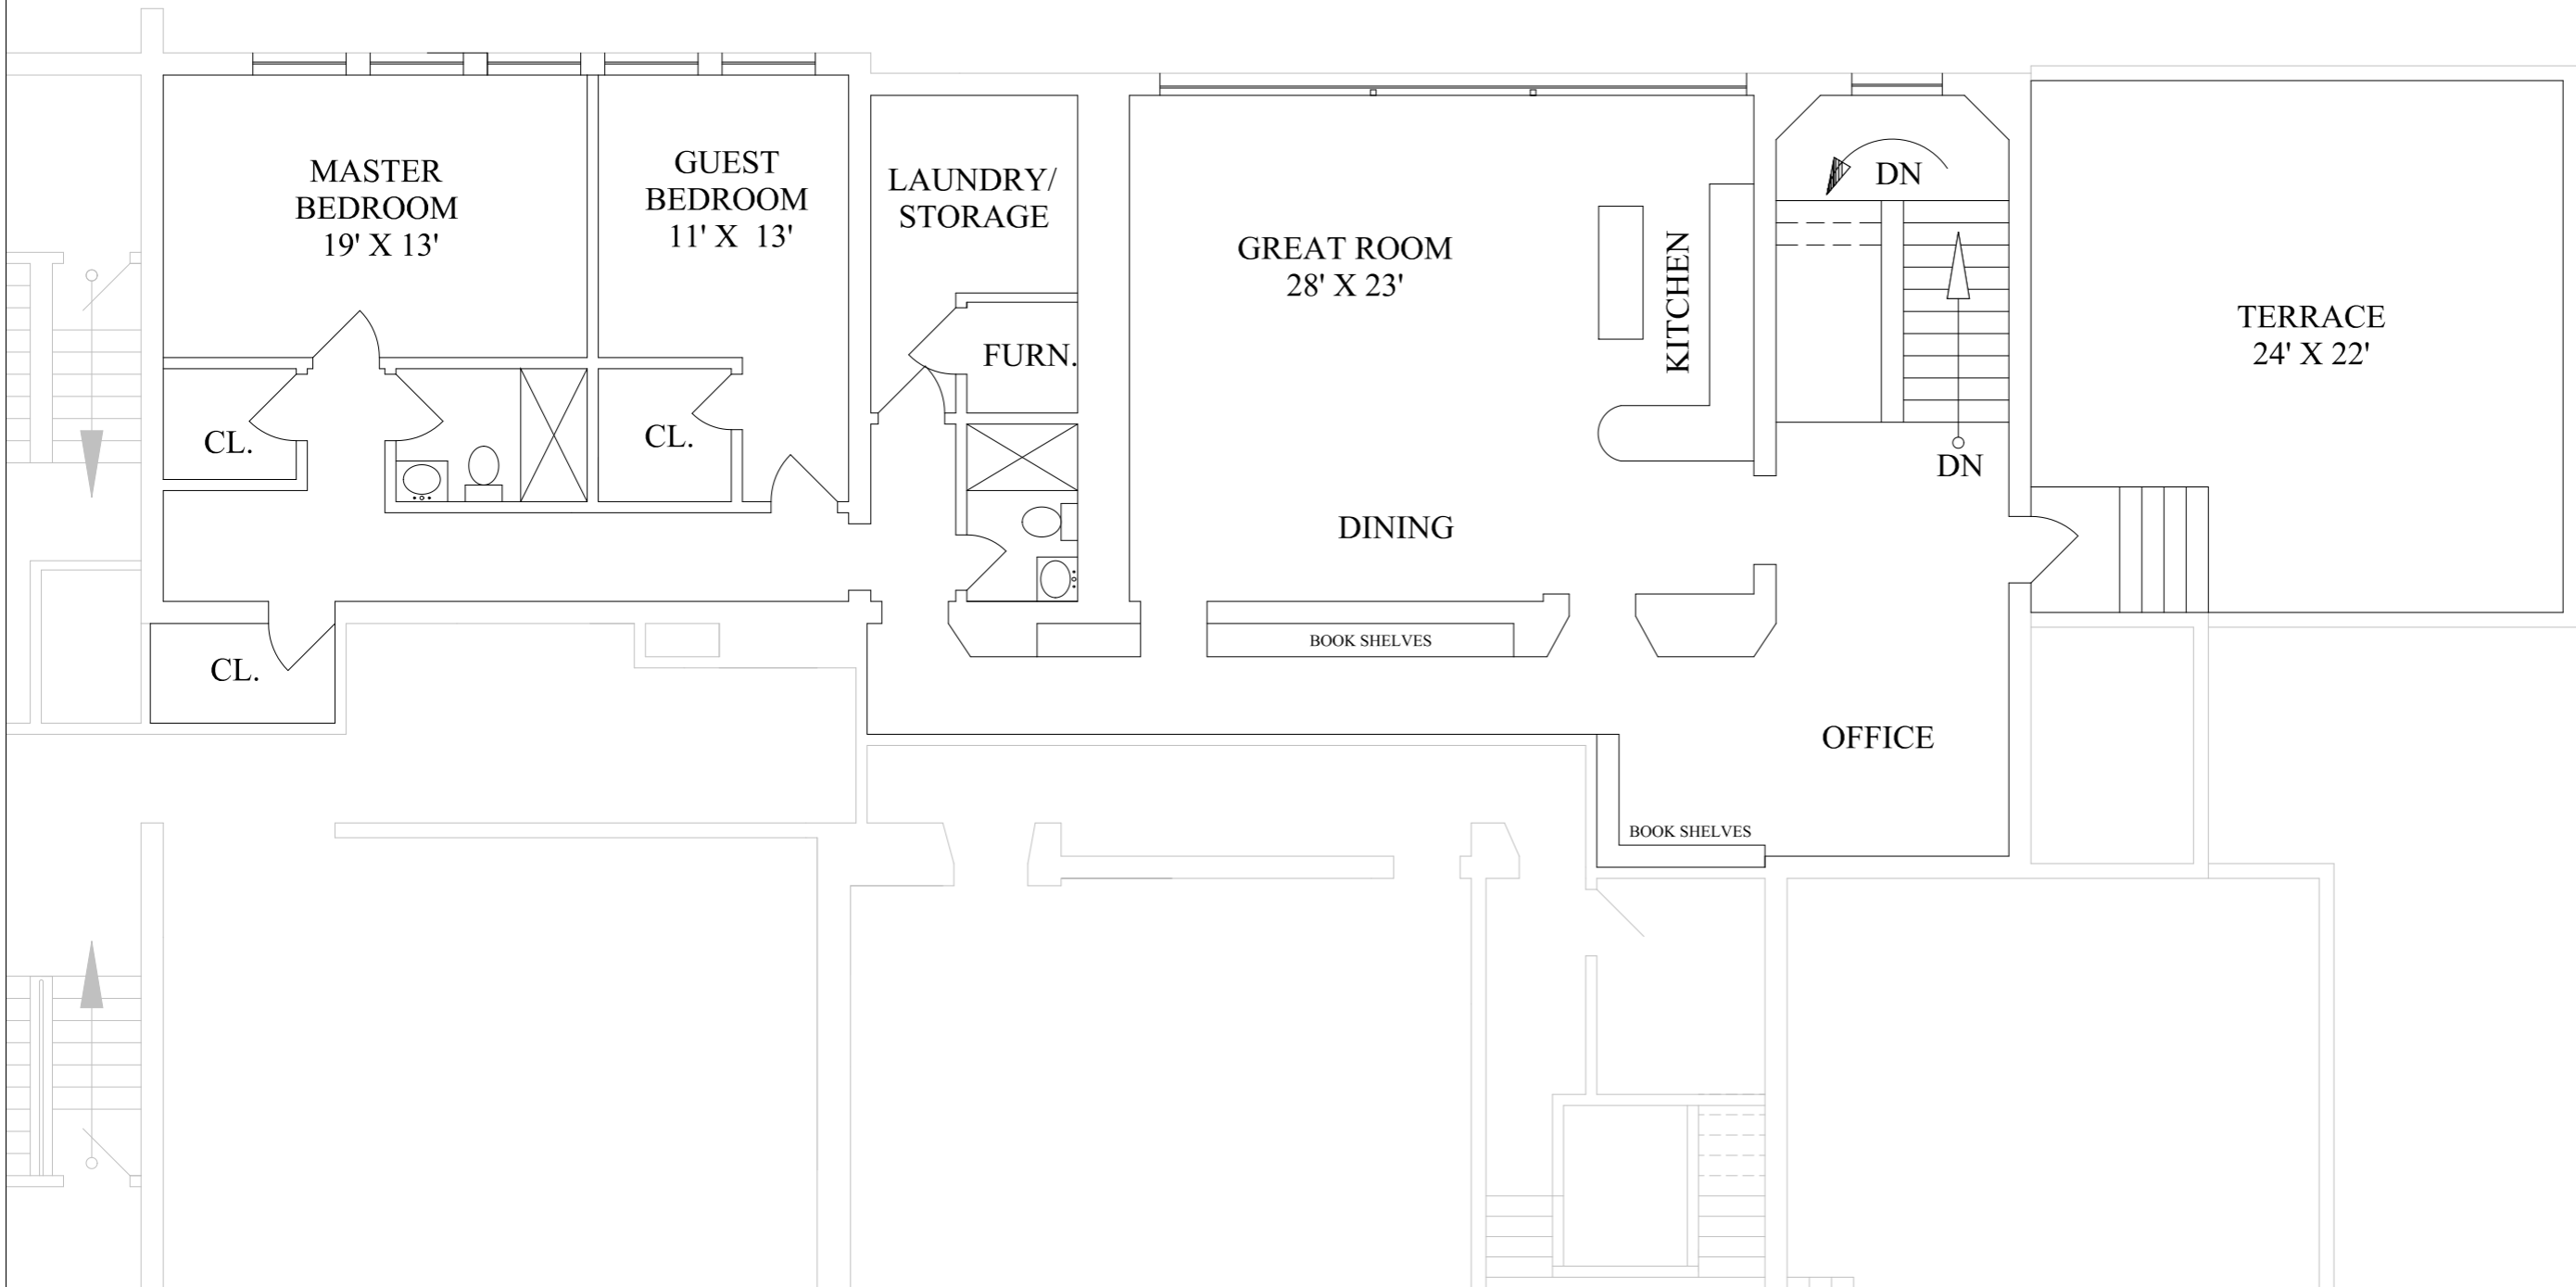

05-115 : THE LOFTS ON LAKE

CONDO - UNIT 5 - PROPOSED SECOND FLOOR PLAN

LOCATION : 1945 BRADY LAKE RD. KENT, OH

SCALE : 1/8" = 1'-0"

DATE : 4-28-06

DRAWN BY: THOMAS LINGO

