


# UNIT 4 - UPPER FLOOR

- 1,860 SQ. FT. TOTAL

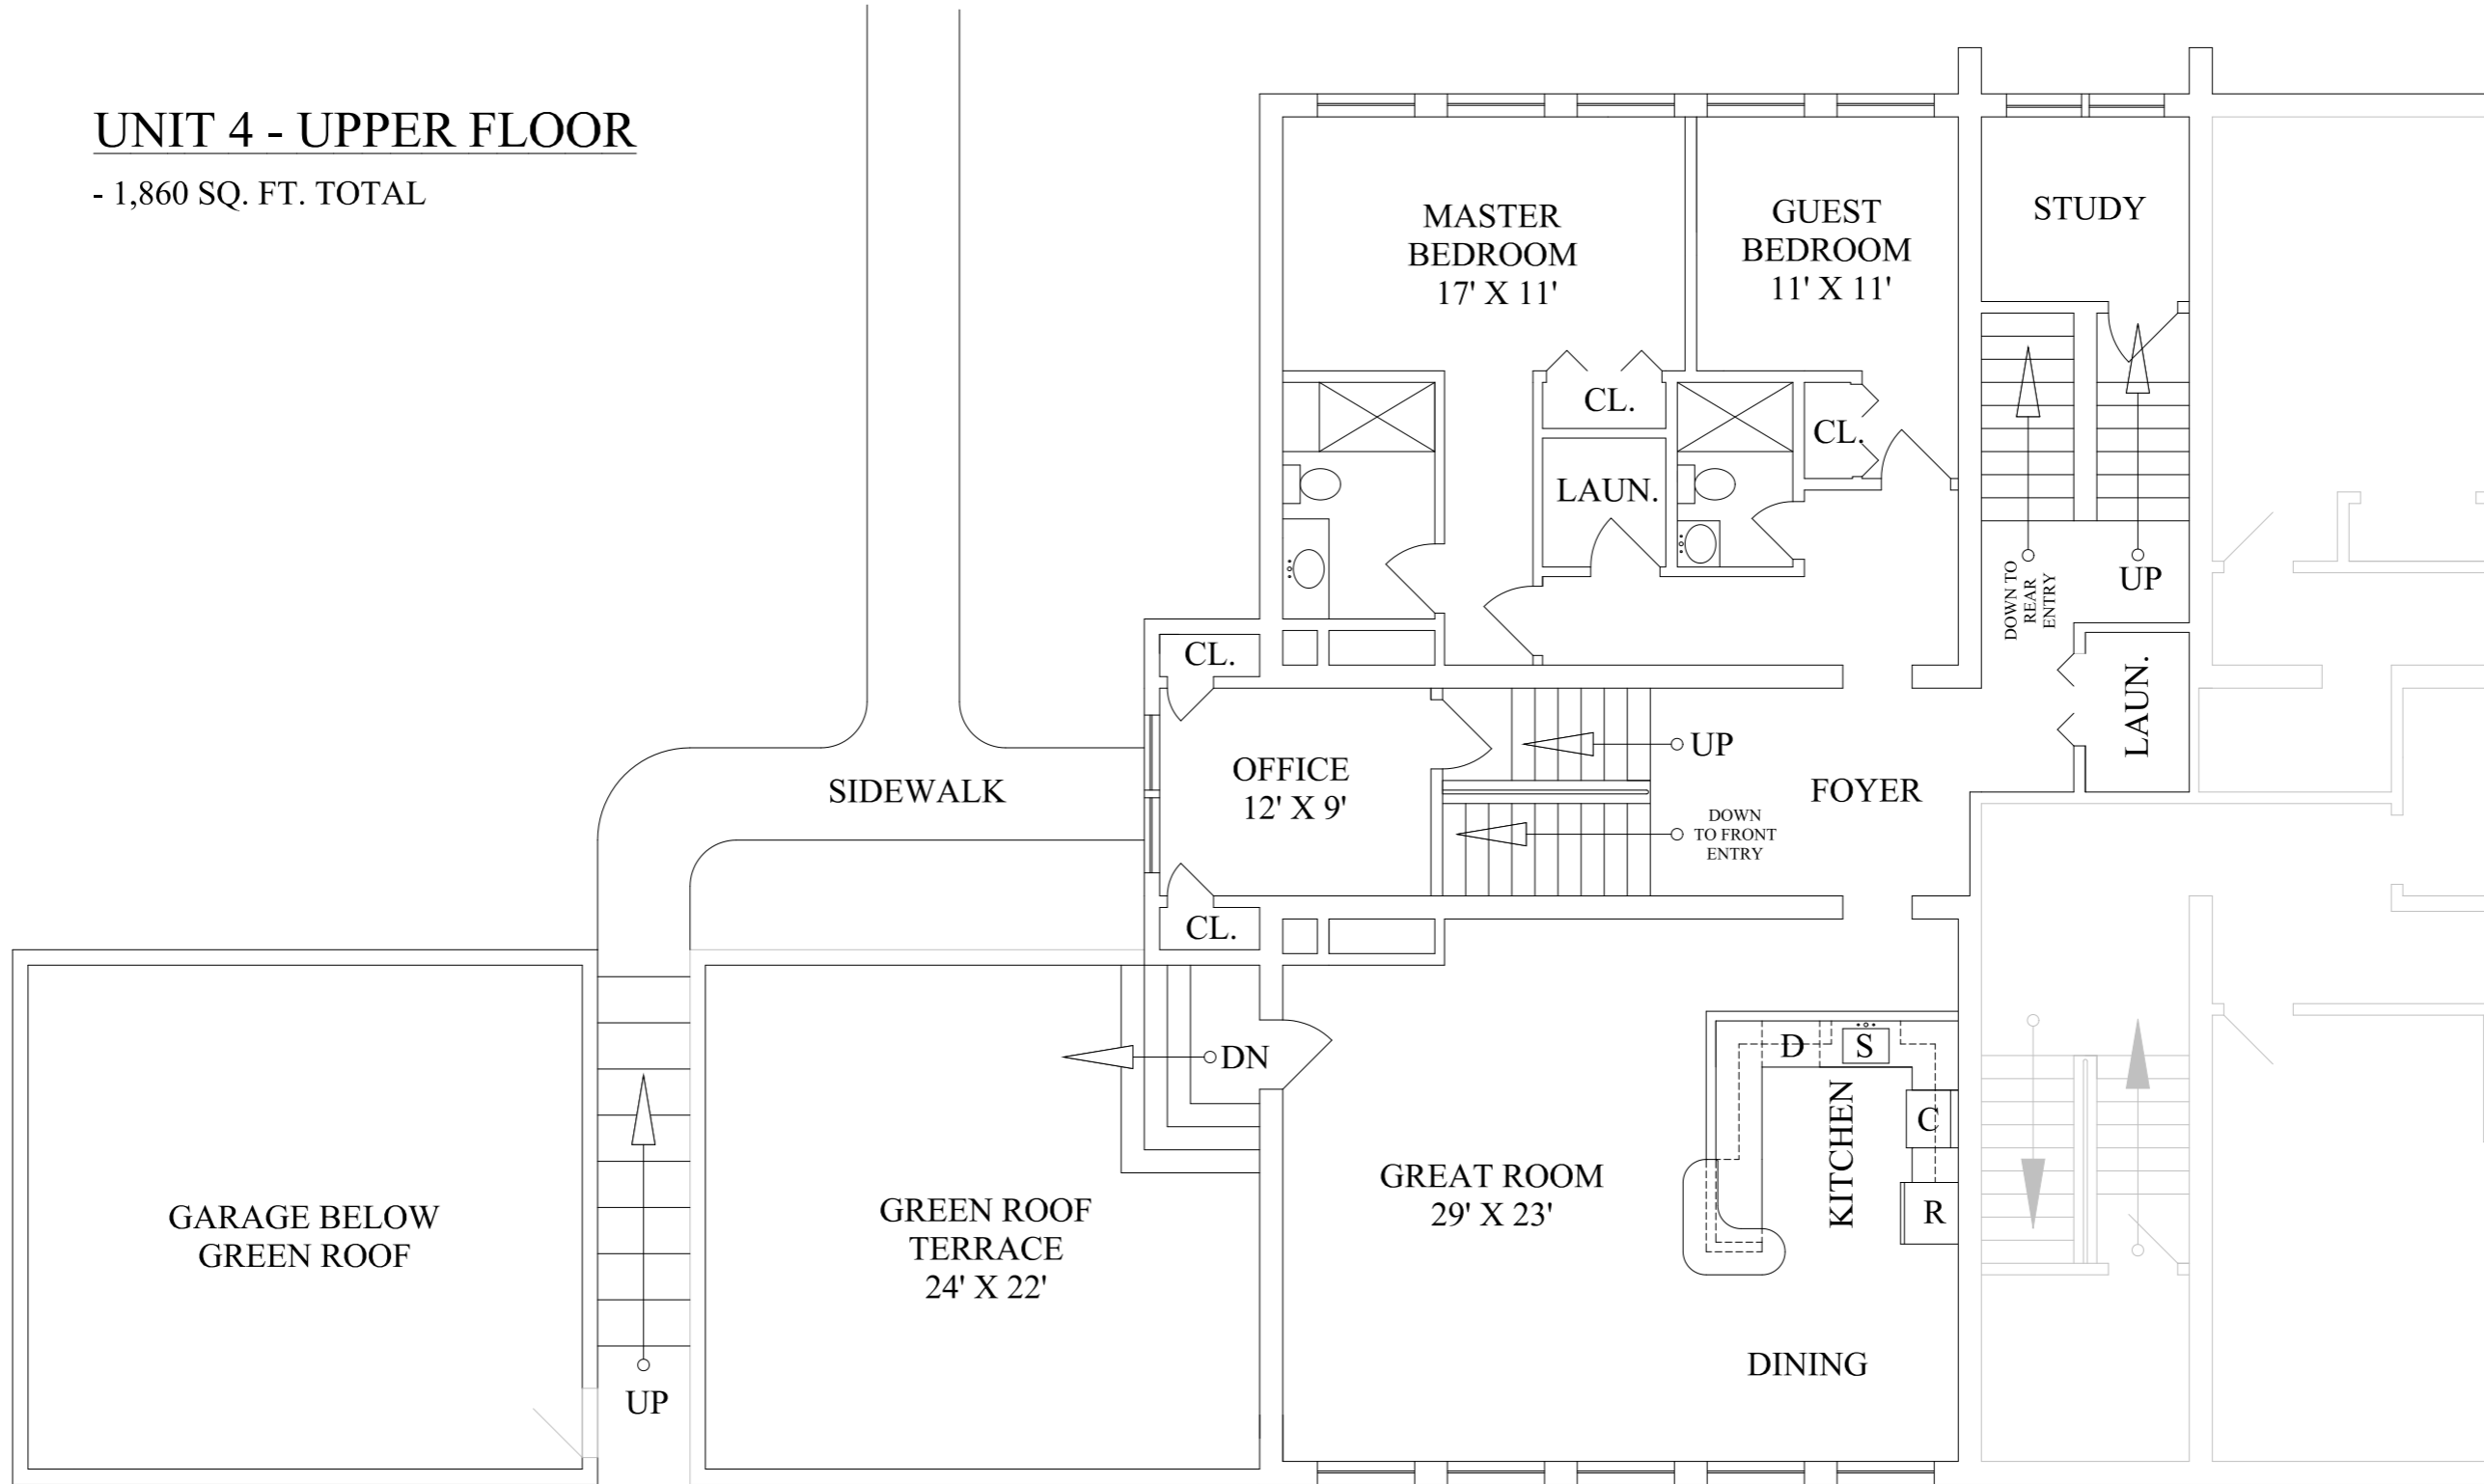

1 / 1

05-115 : THE LOFTS ON LAKE

CONDO - UNIT 4 - PROPOSED FLOOR PLAN

LOCATION : 1945 BRADY LAKE RD. KENT, OH

SCALE : 1/8" = 1'-0"

DATE : 4-28-06

DRAWN BY: THOMAS LINGO

